



COORDENADAS PTOS DE POLIGONAL

PUNTOS	NORTE	ESTE
P0	188408.7029	184321.0115
P1	188463.6201	184249.5737
P2	188469.9606	184244.7056
P3	188569.2518	184168.4709
P4	188399.163	183946.941
P5	188315.299	184043.424
P6	188208.0763	184166.7809

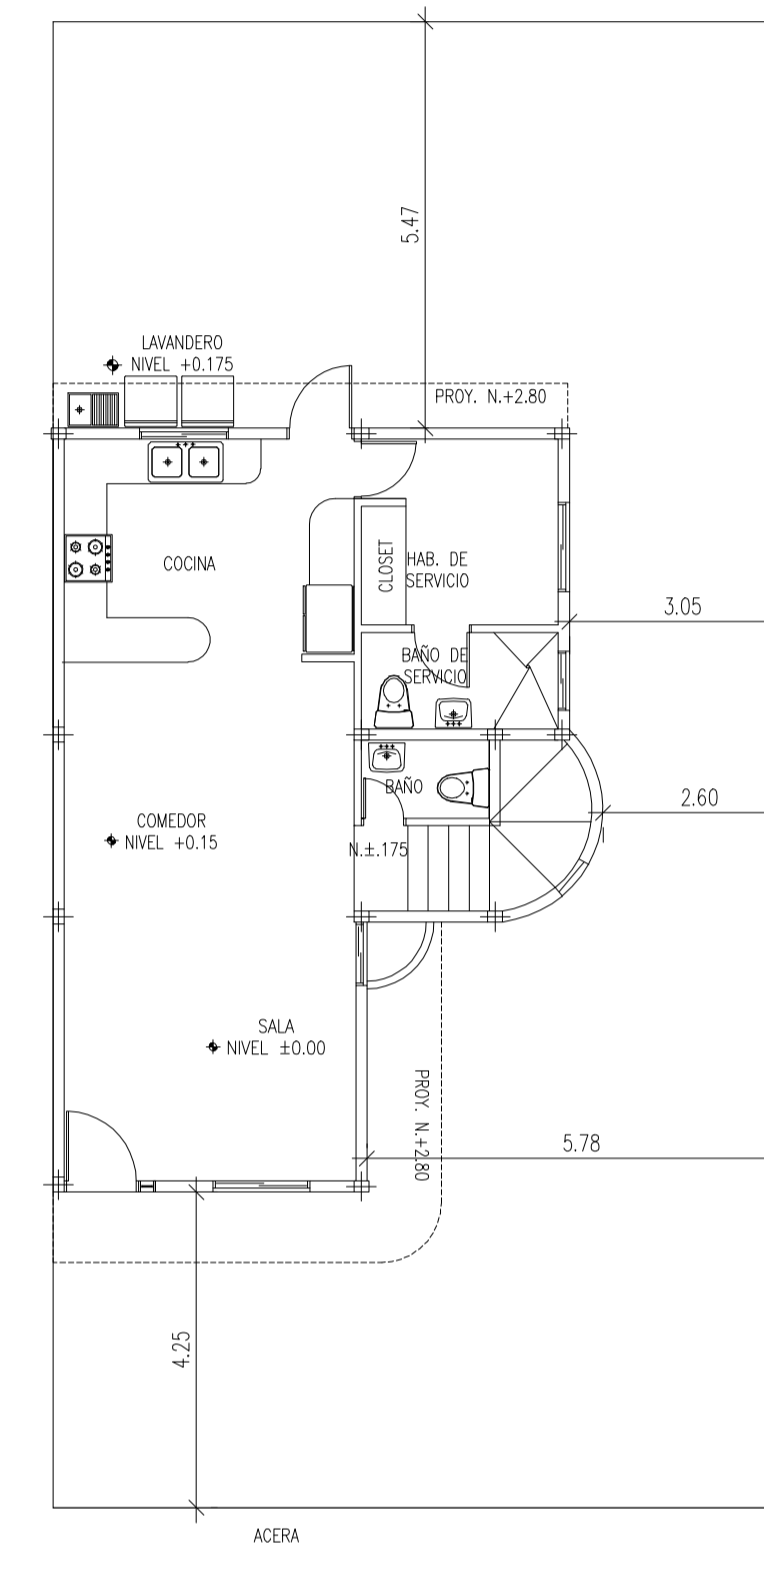


UBICACION TIPICA
ESC: 1/100

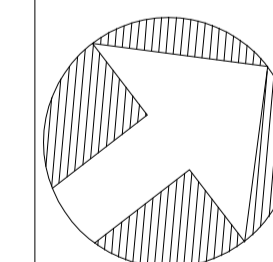

PLANTA DE CONJUNTO
ESC: 1/500

DETALLE 1

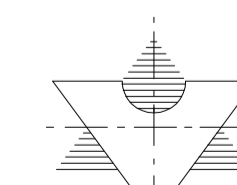

Proyecto: CONJ. RESID. VILLAS DEL TEPUY COUNTRY CLUB. VIVIENDA UNIFAMILIAR 135M2 - TIPO UD-310, EL TIAMO, PTO ORDAZ - EDO. BOLIVAR.

CORRECCIONES

N.	FECHA	OBSERVACIONES
1	05/08/09	UBICACION EN TERRENO

Proyecto:	ARQ. VICTOR HERRERA CIV: 82.290	Construye:	ASO. CIVIL V. DEL TEPUY COUNTRY CLUB.
Estructuras:	ING. JOSE R. MARCANO CIV: 83.241	Describe:	
Elect.	ING. GUILLERMO PACHECO CIV: 76.298	Fecha:	MAR/2009
Sanit.	ARQ. VICTOR HERRERA CIV: 82.290	Serie:	
Dbujos:		T/Plano:	
		F/Ret:	
		Nº/Plano:	A-01

PLANO DE URBANISMO

